




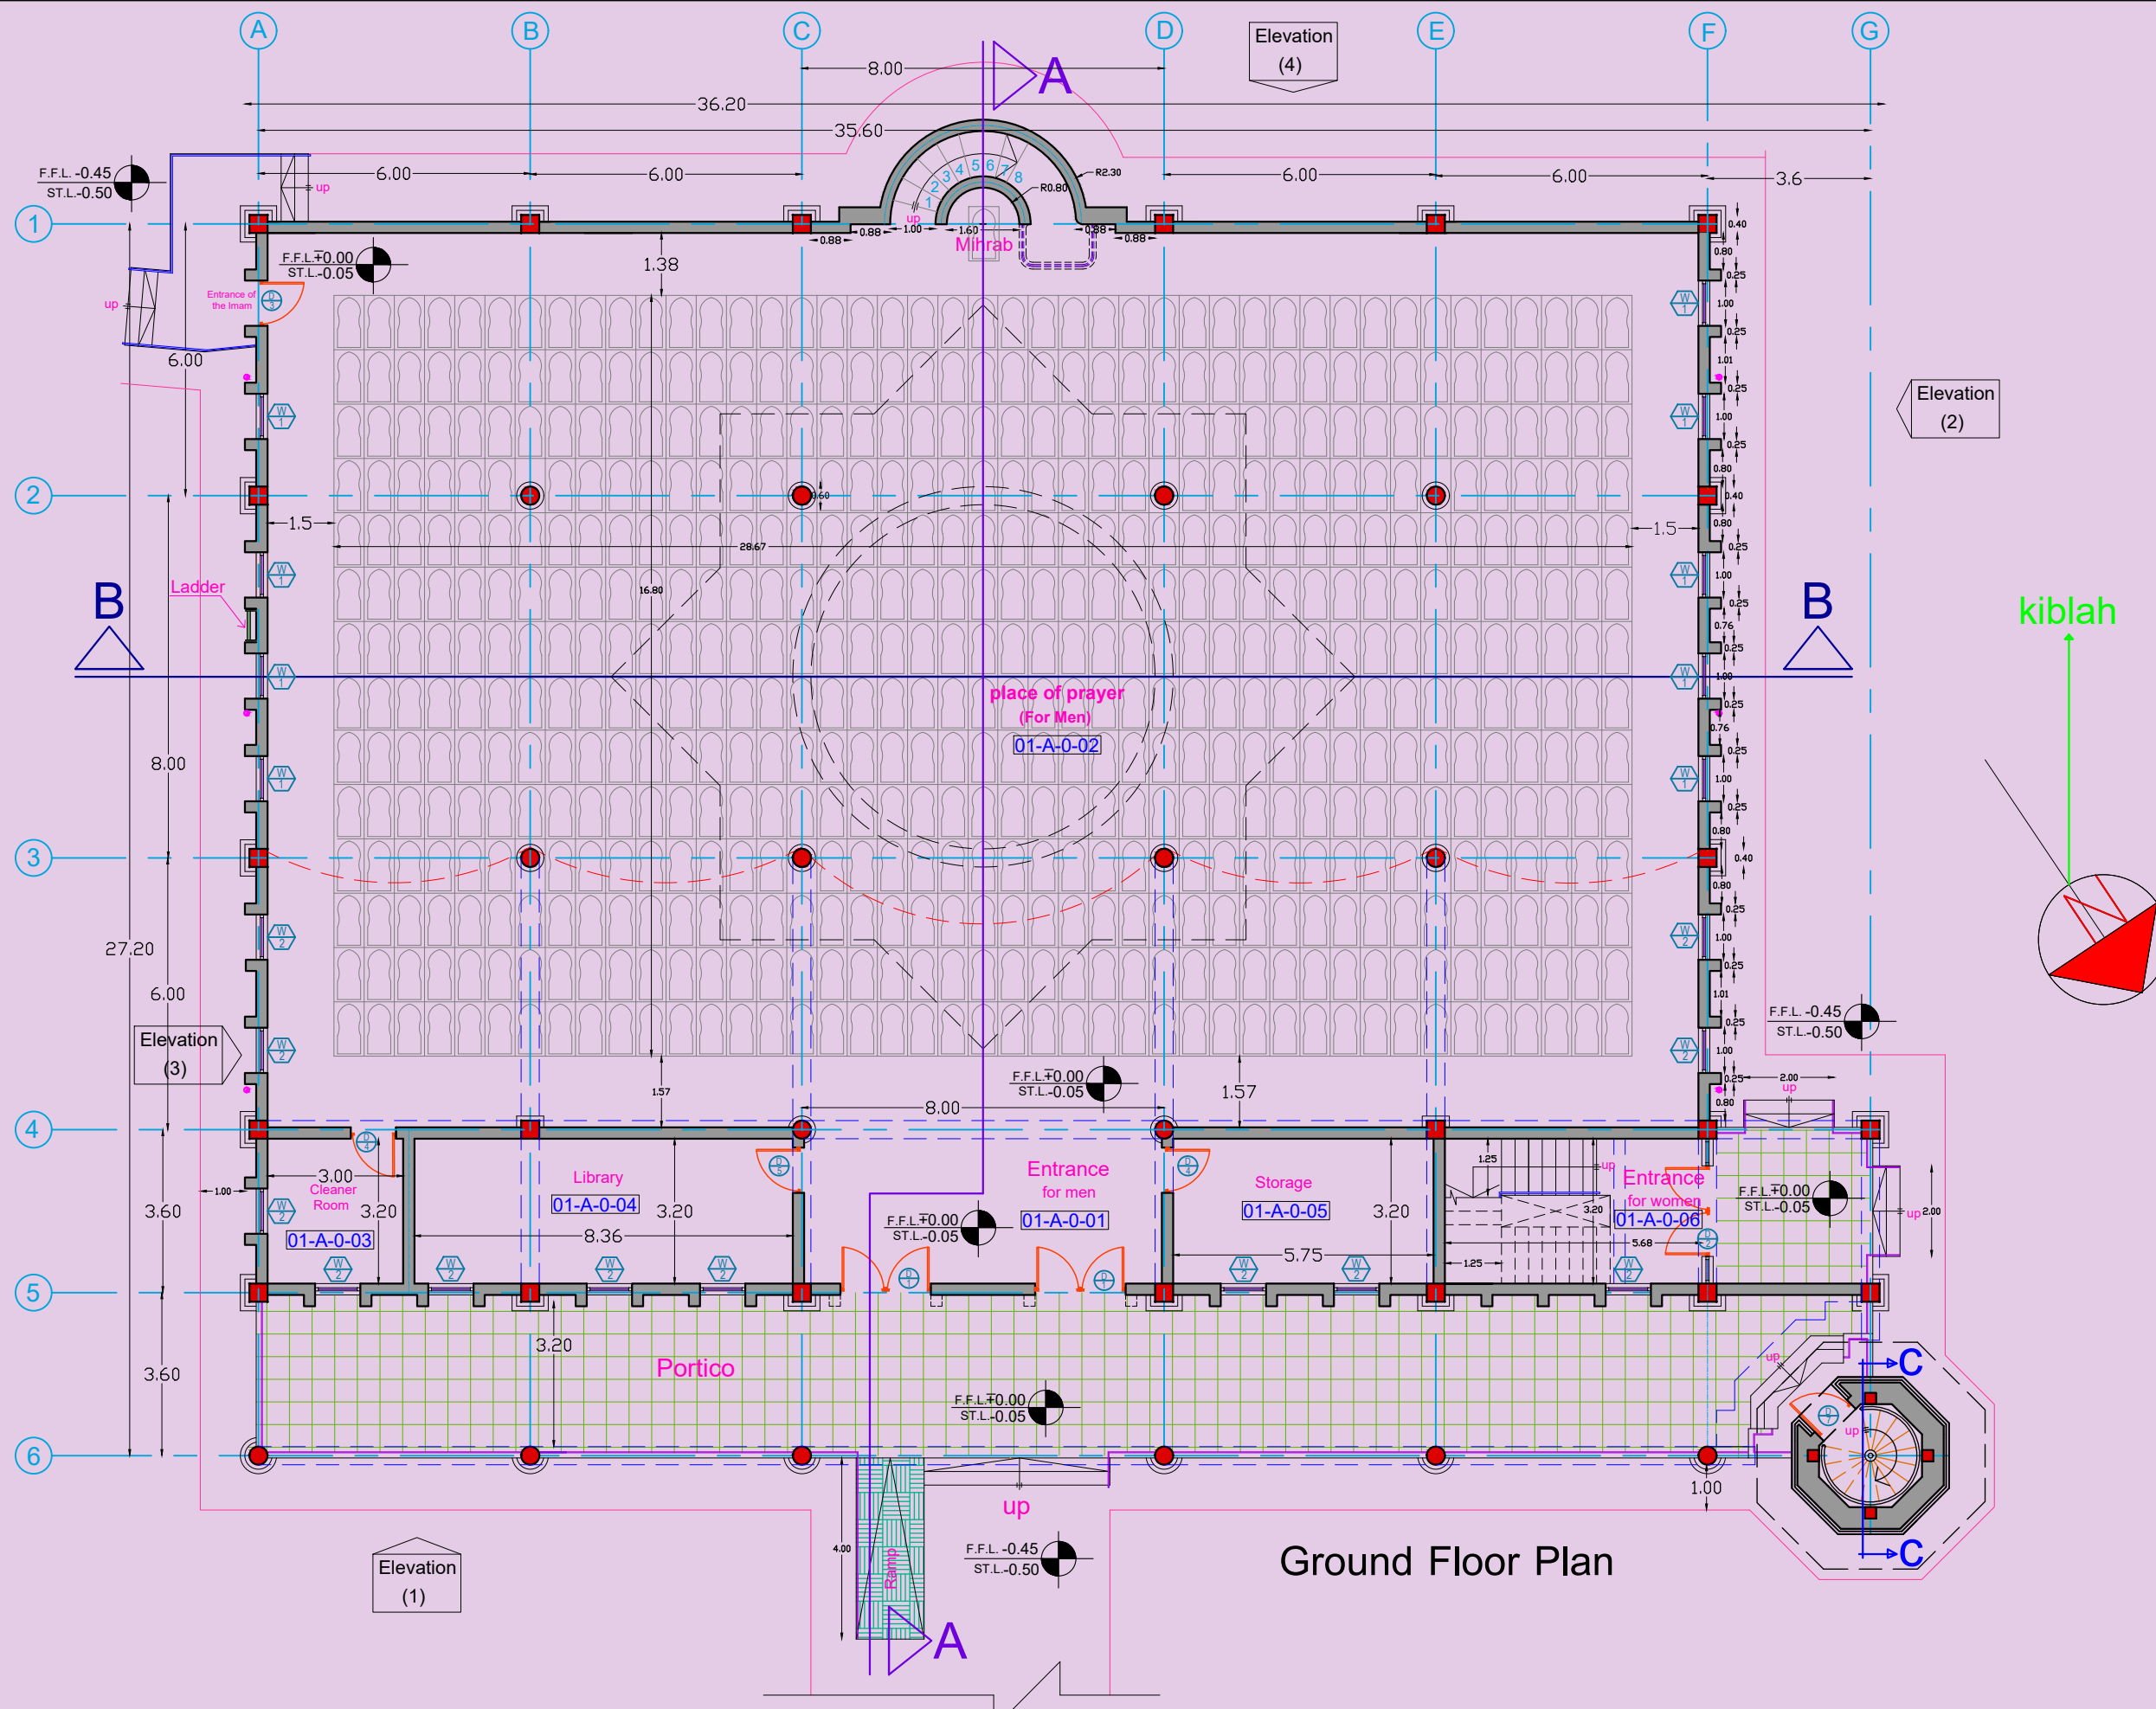


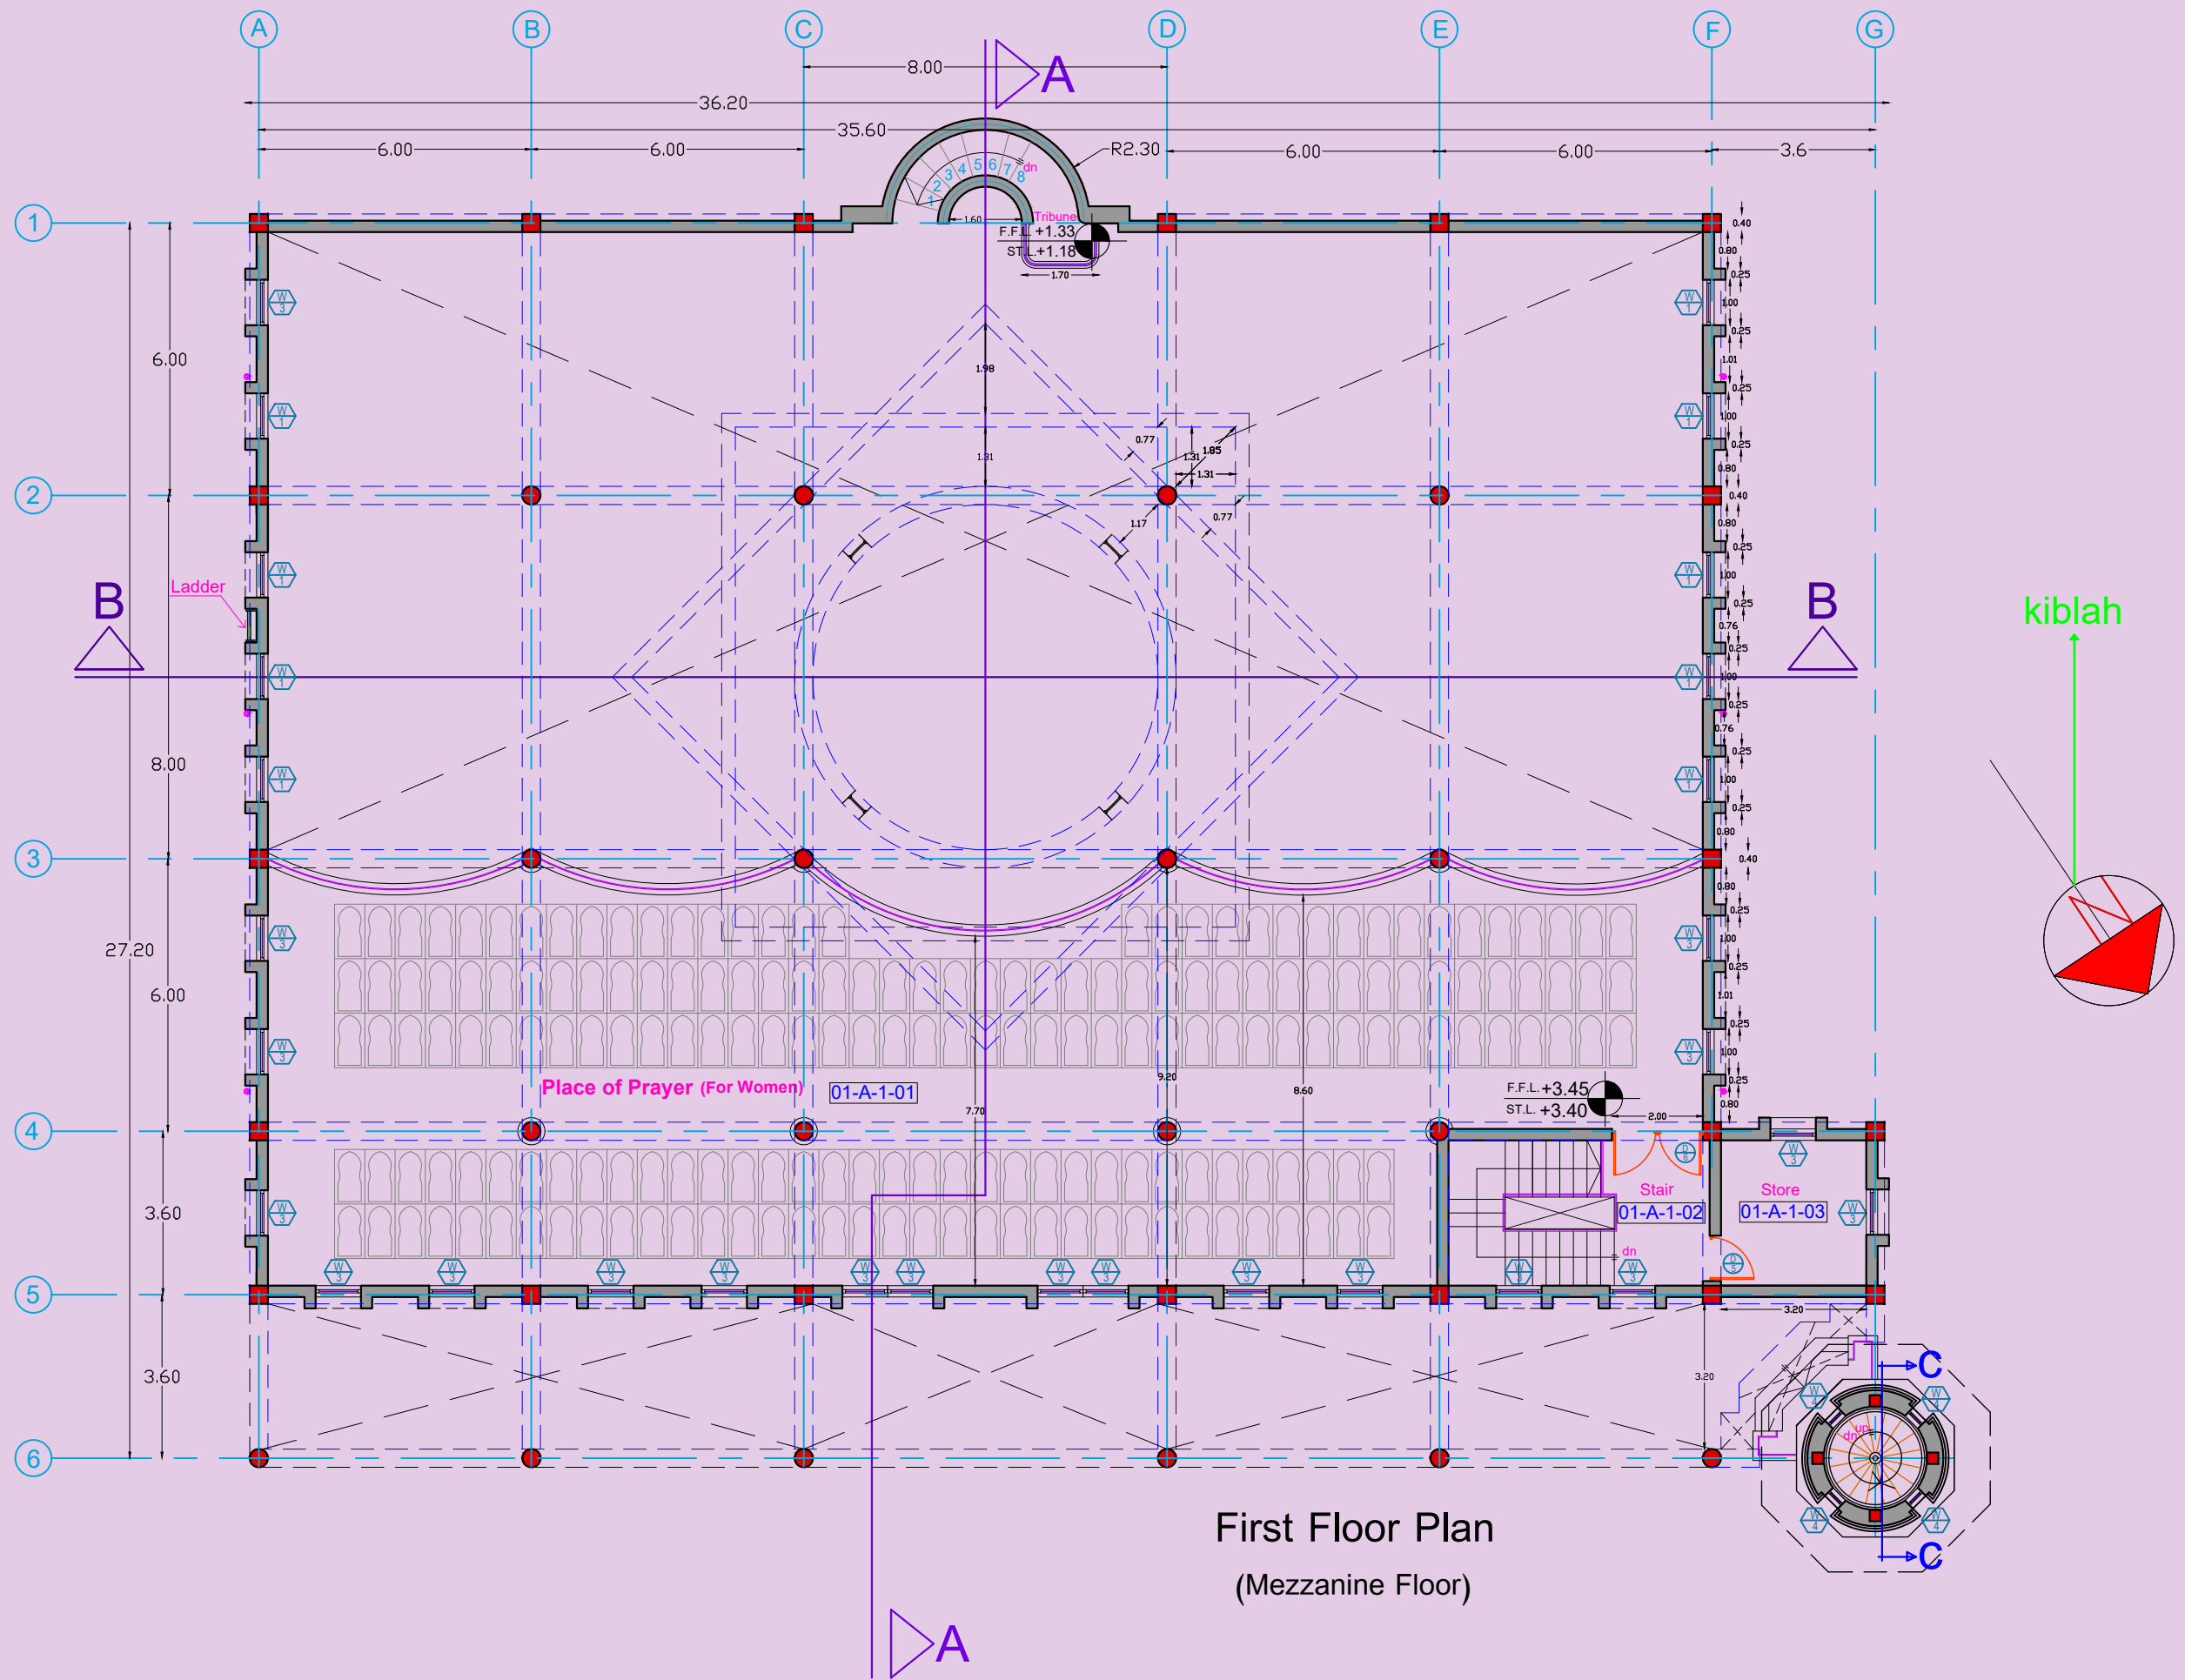


First Floor Plan
(Mezzanine Floor)

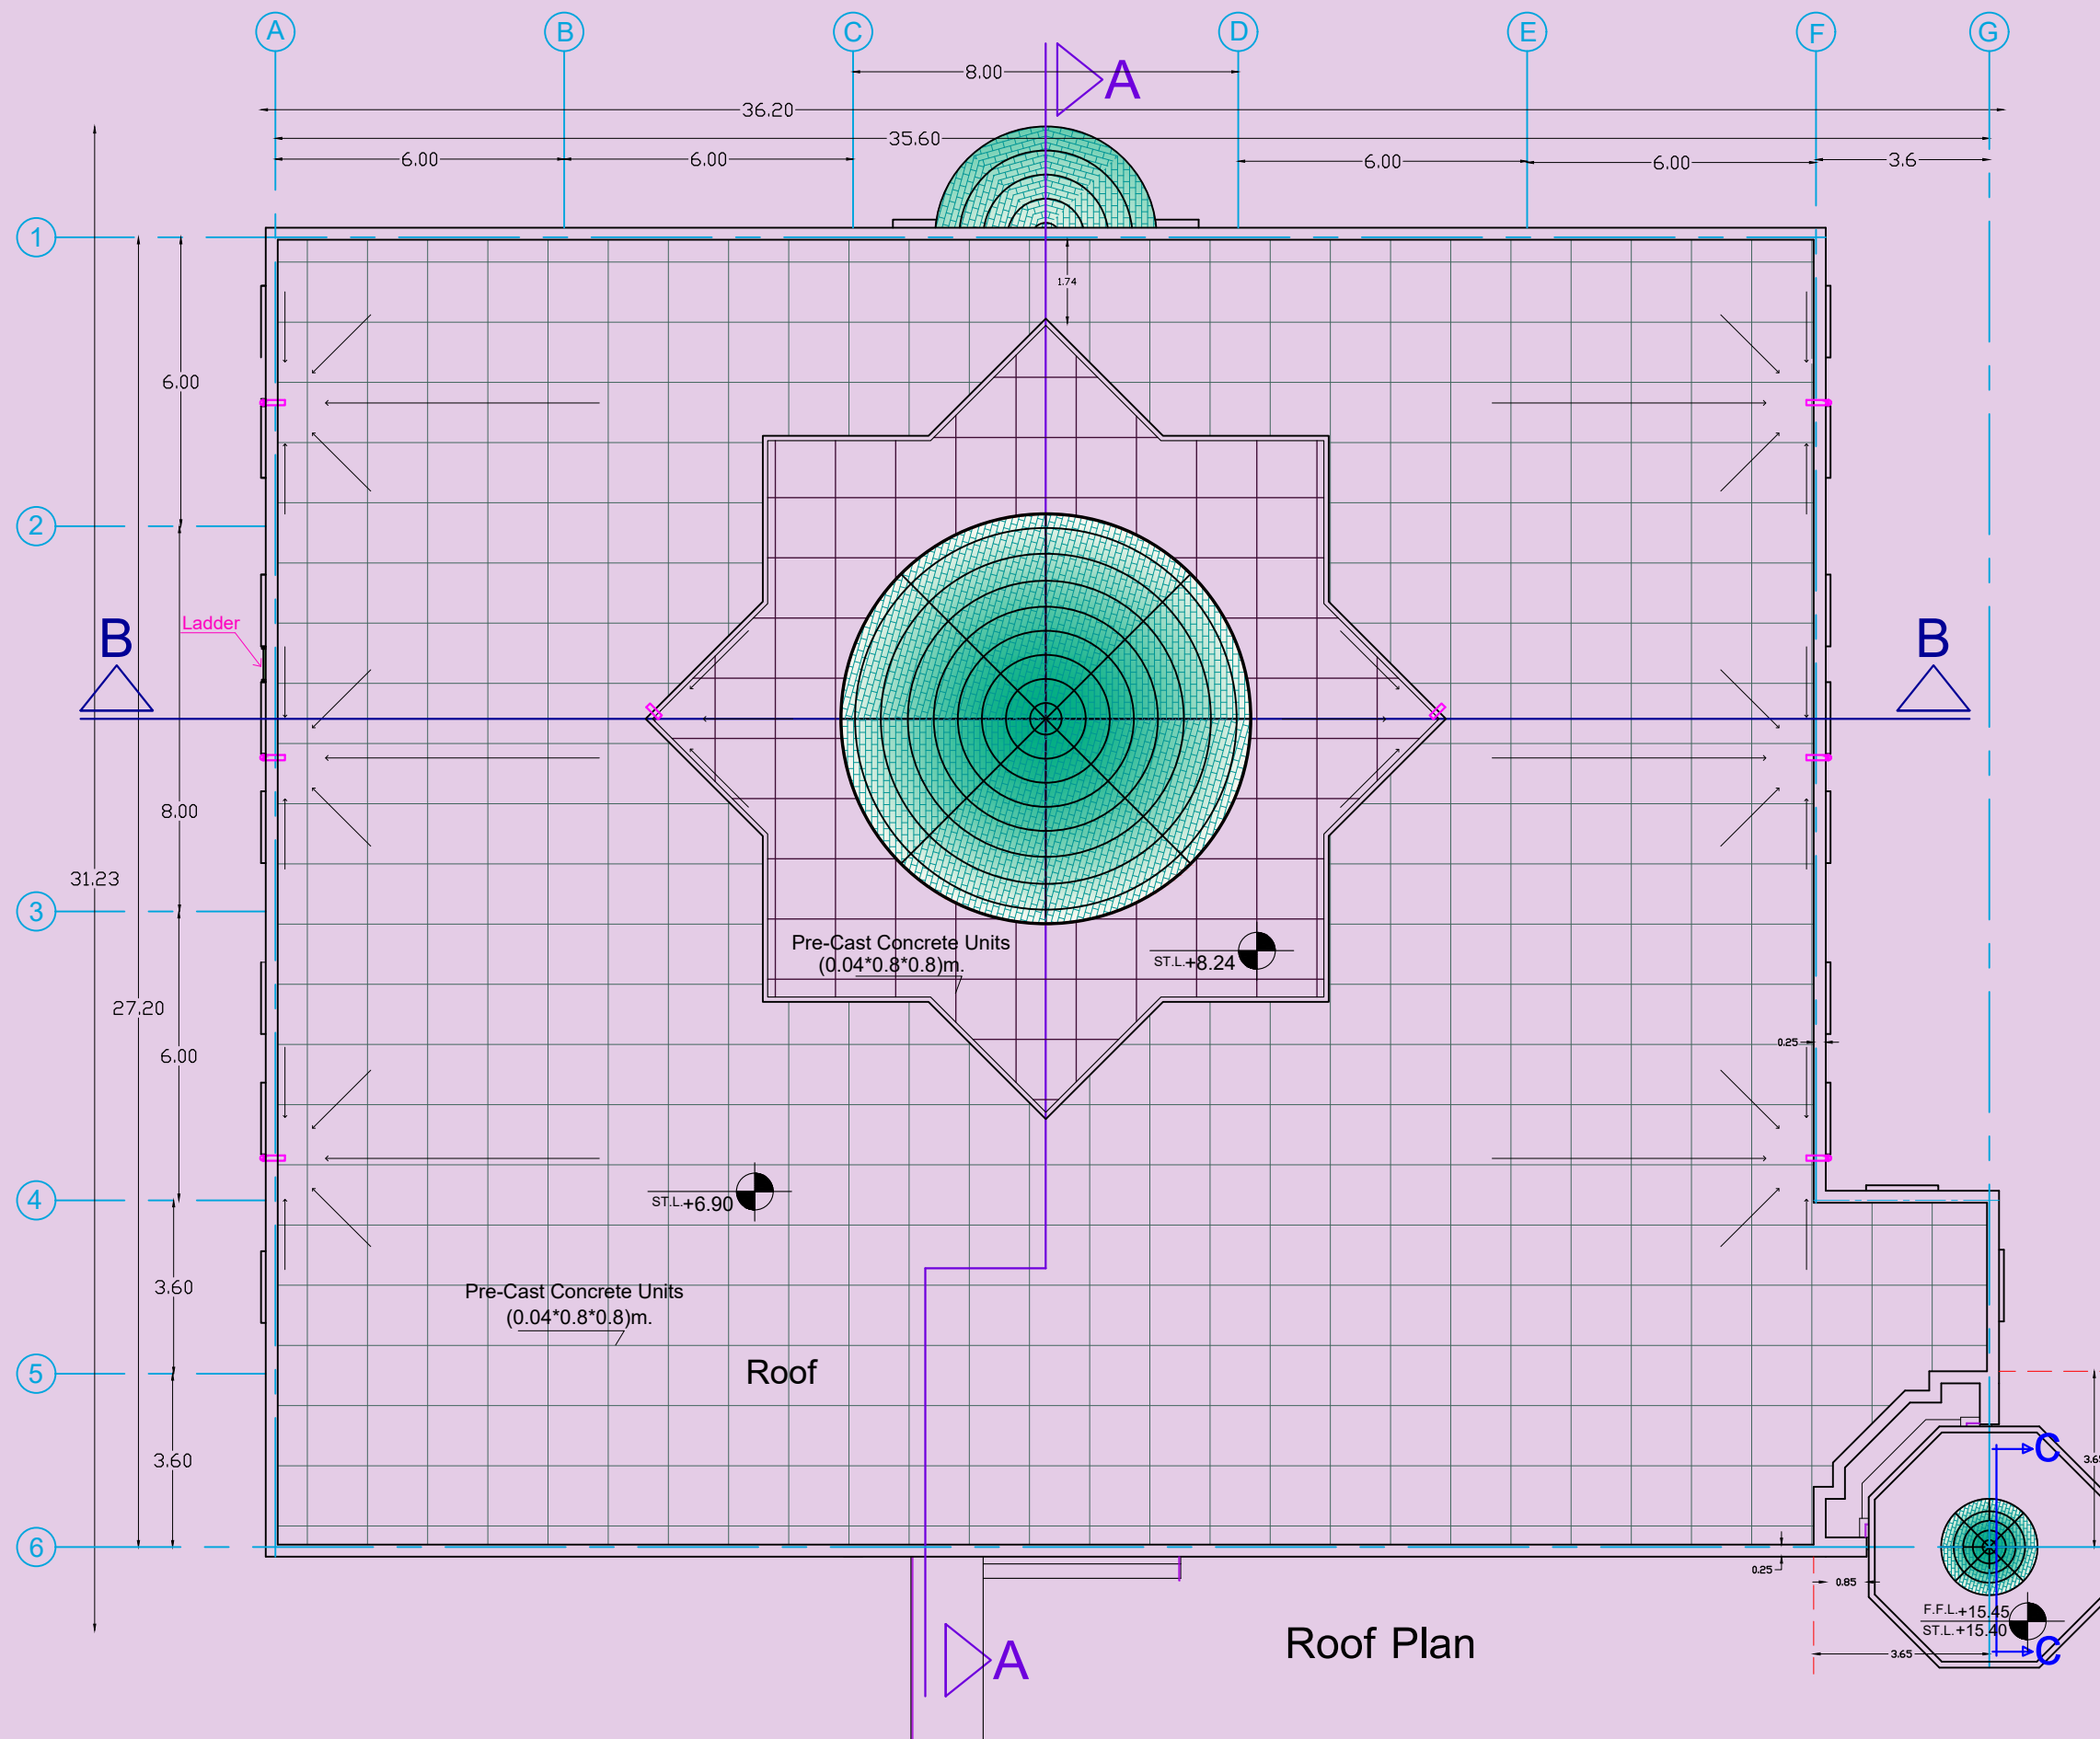


Roof Plan

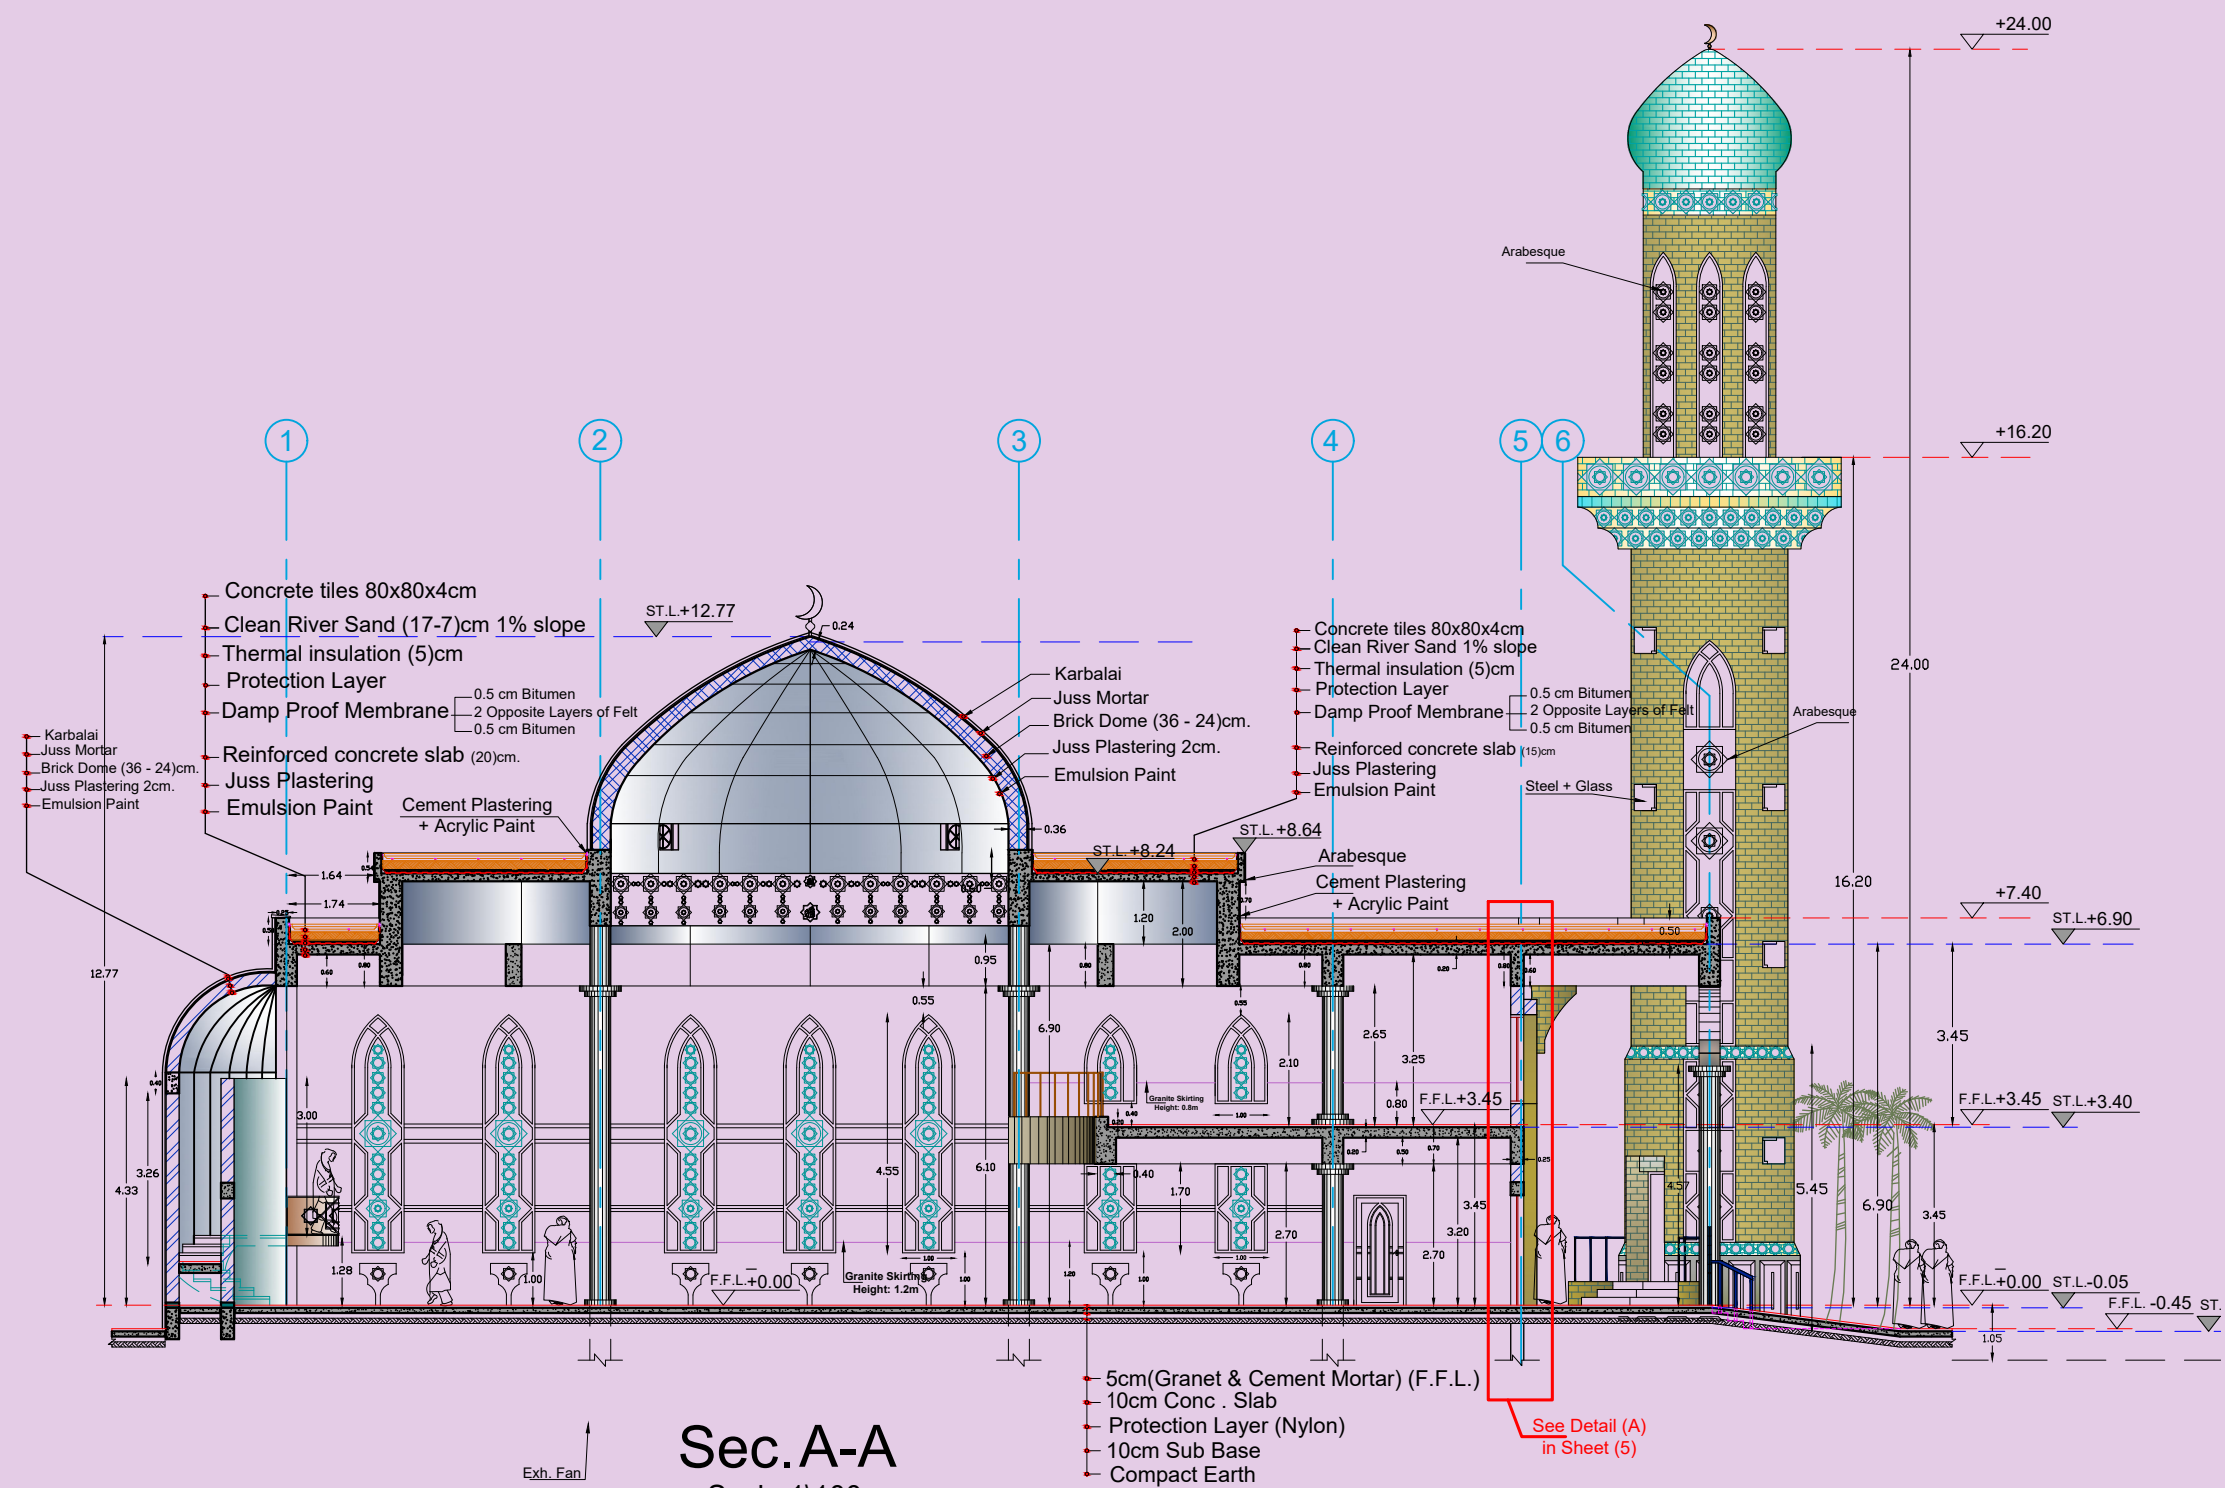



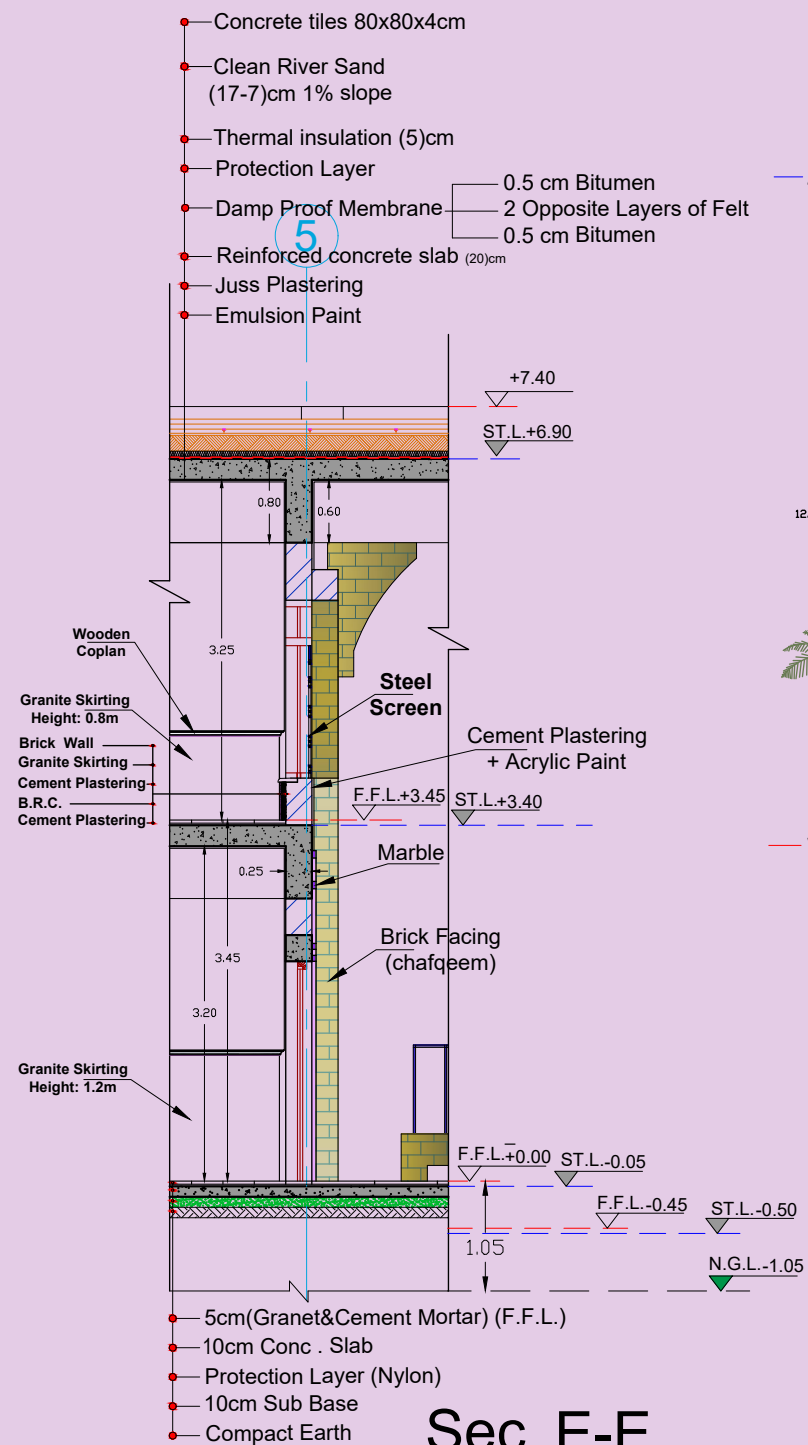









Sec. E-E
Scale 1\50

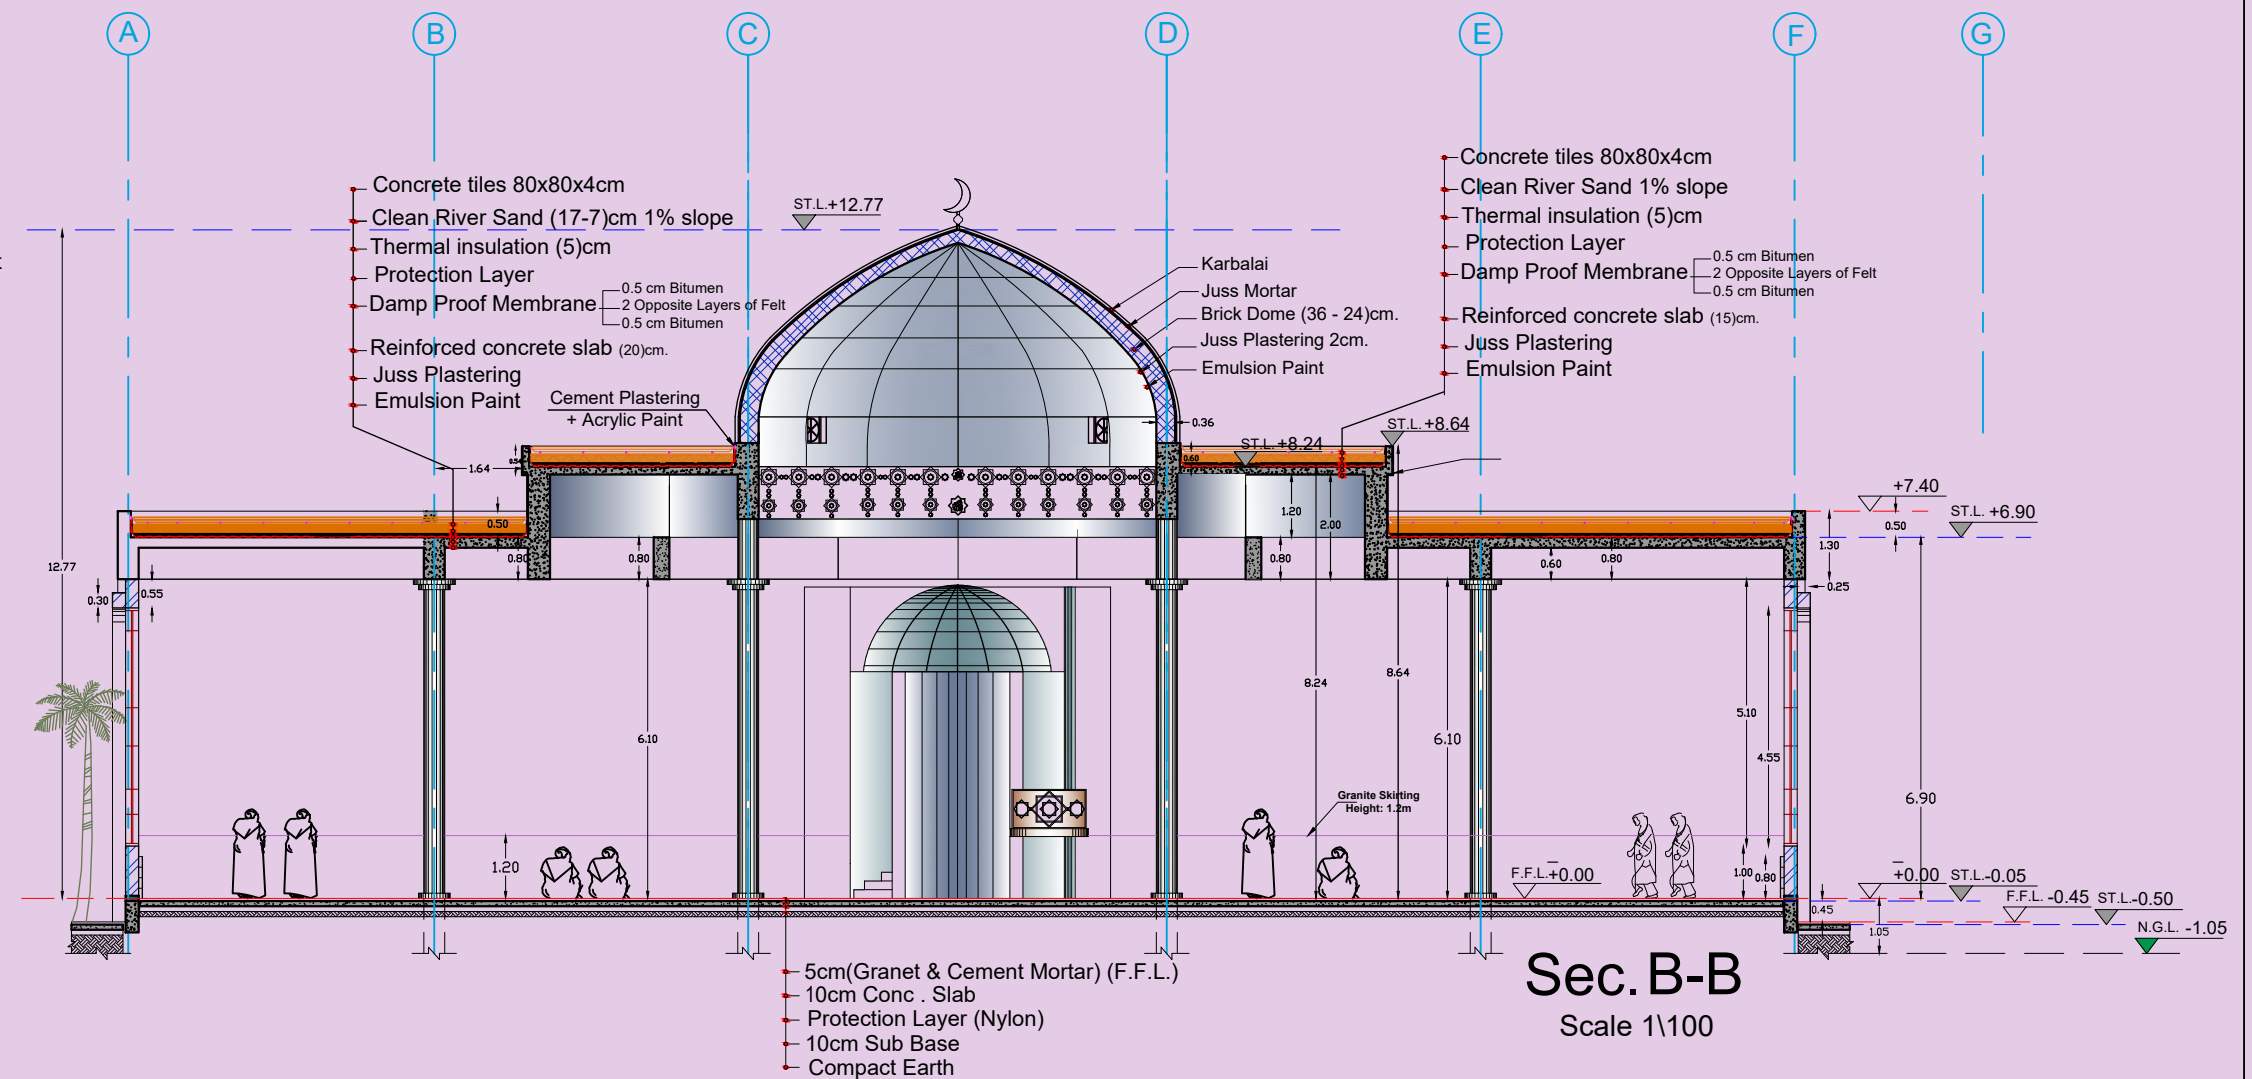


Sec. B-B
Scale 1\100


Elevation
Scale 1\50

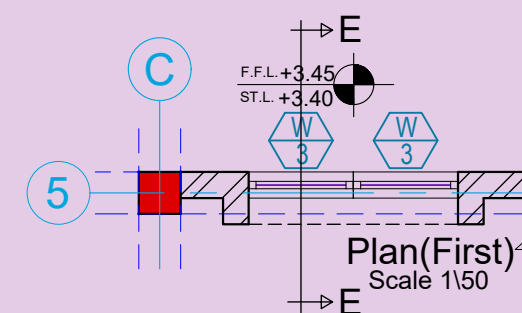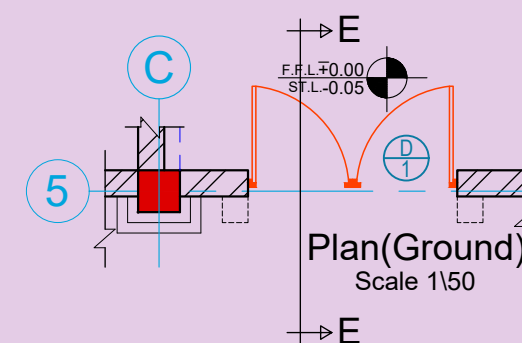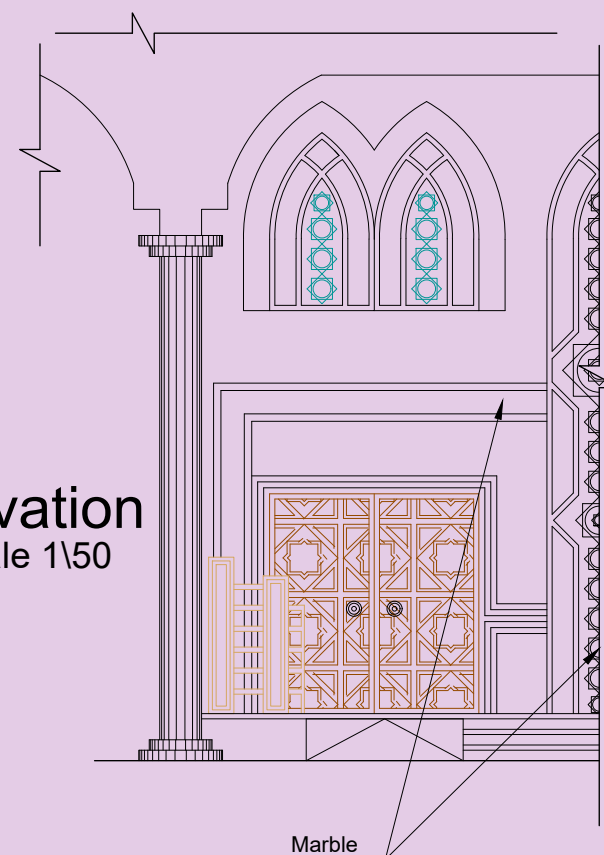

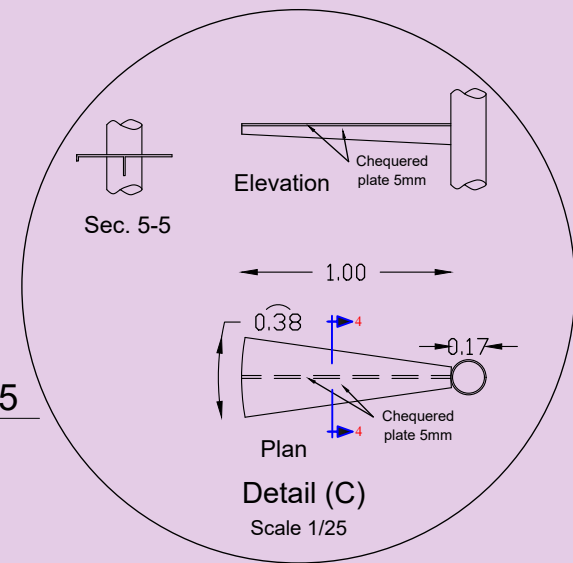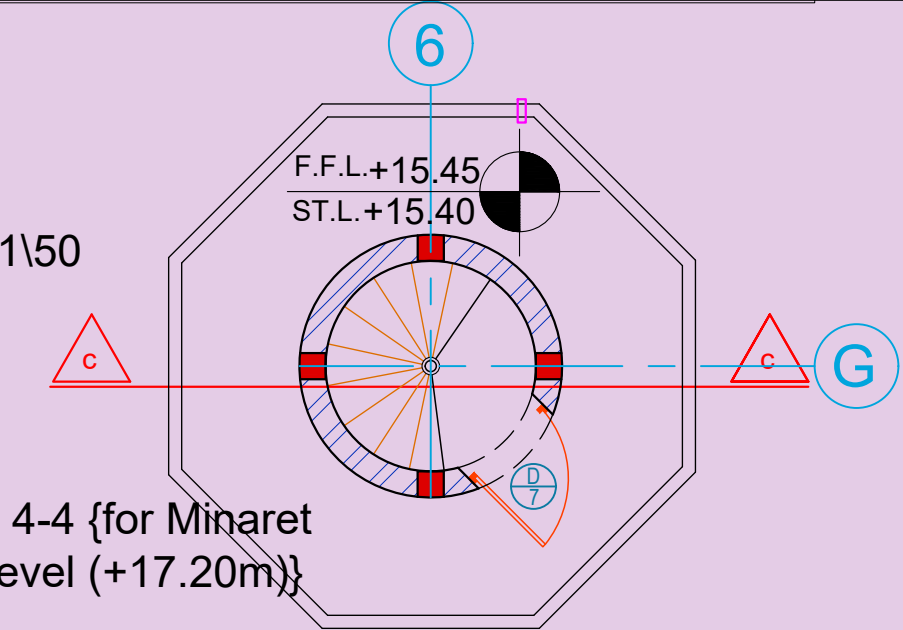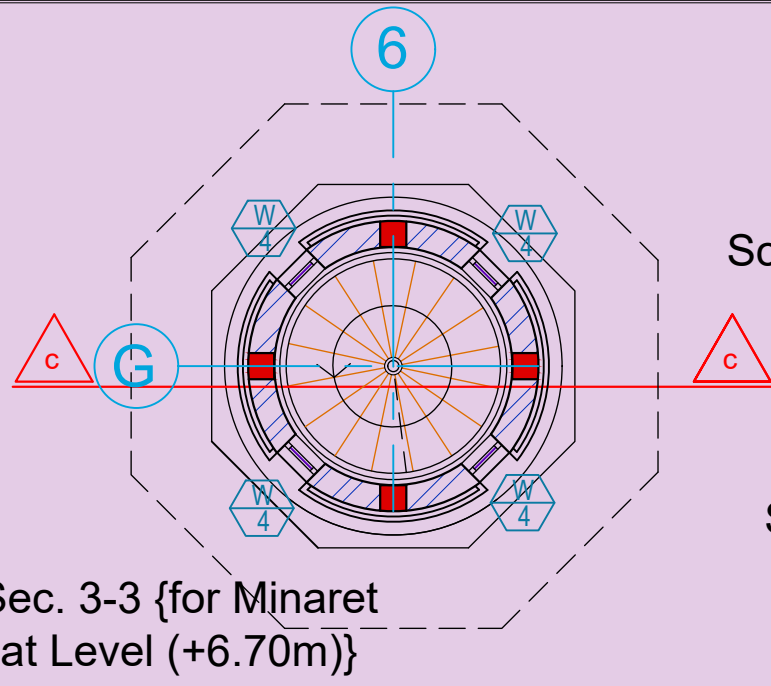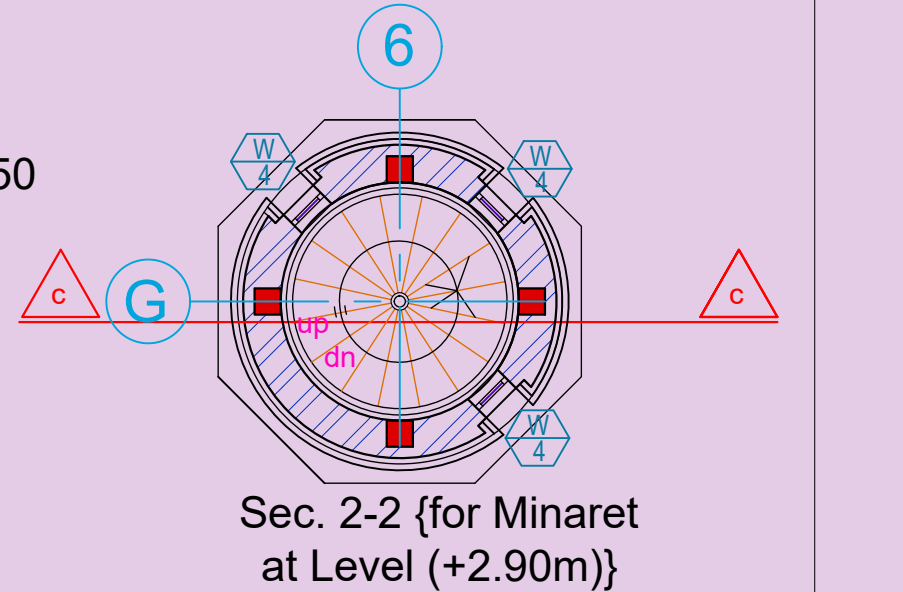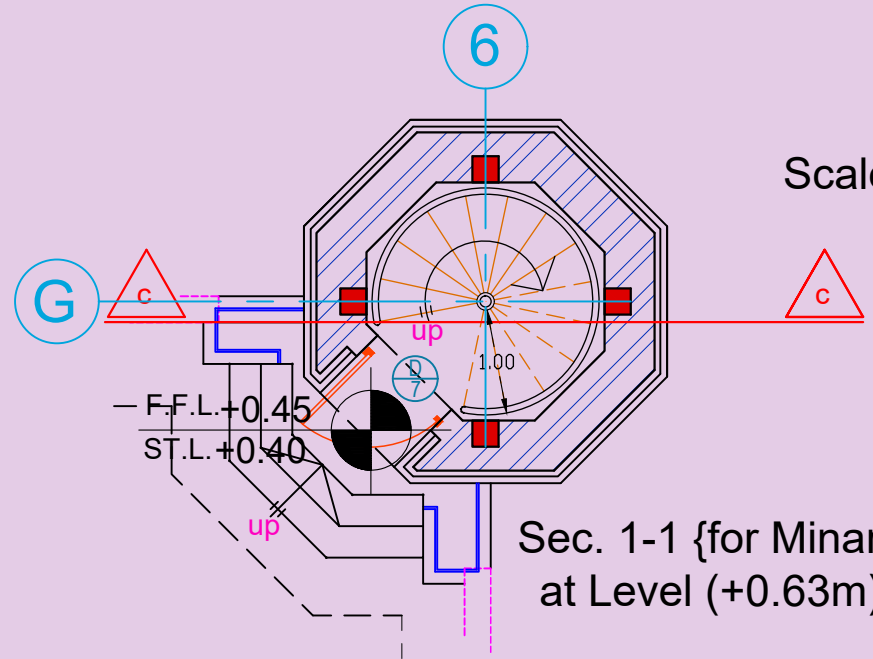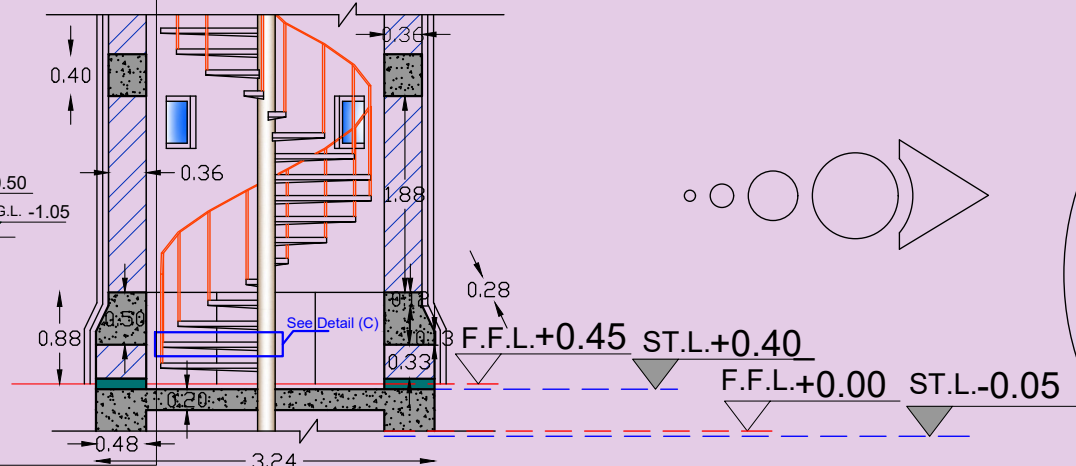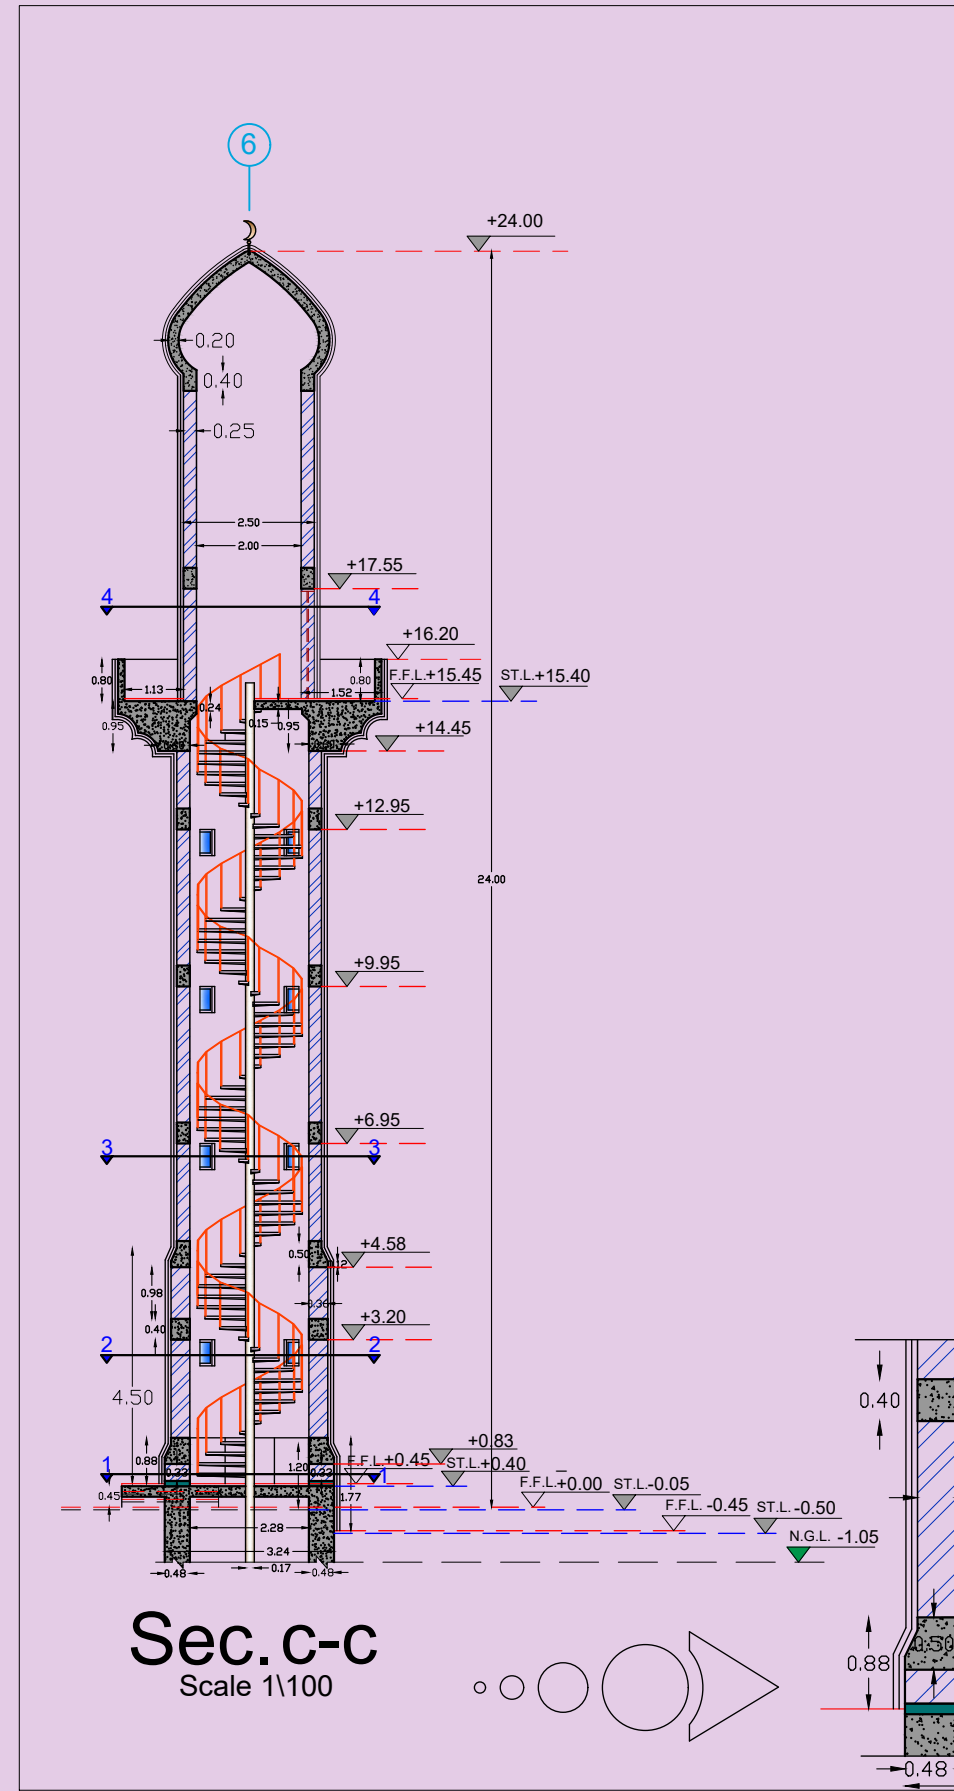


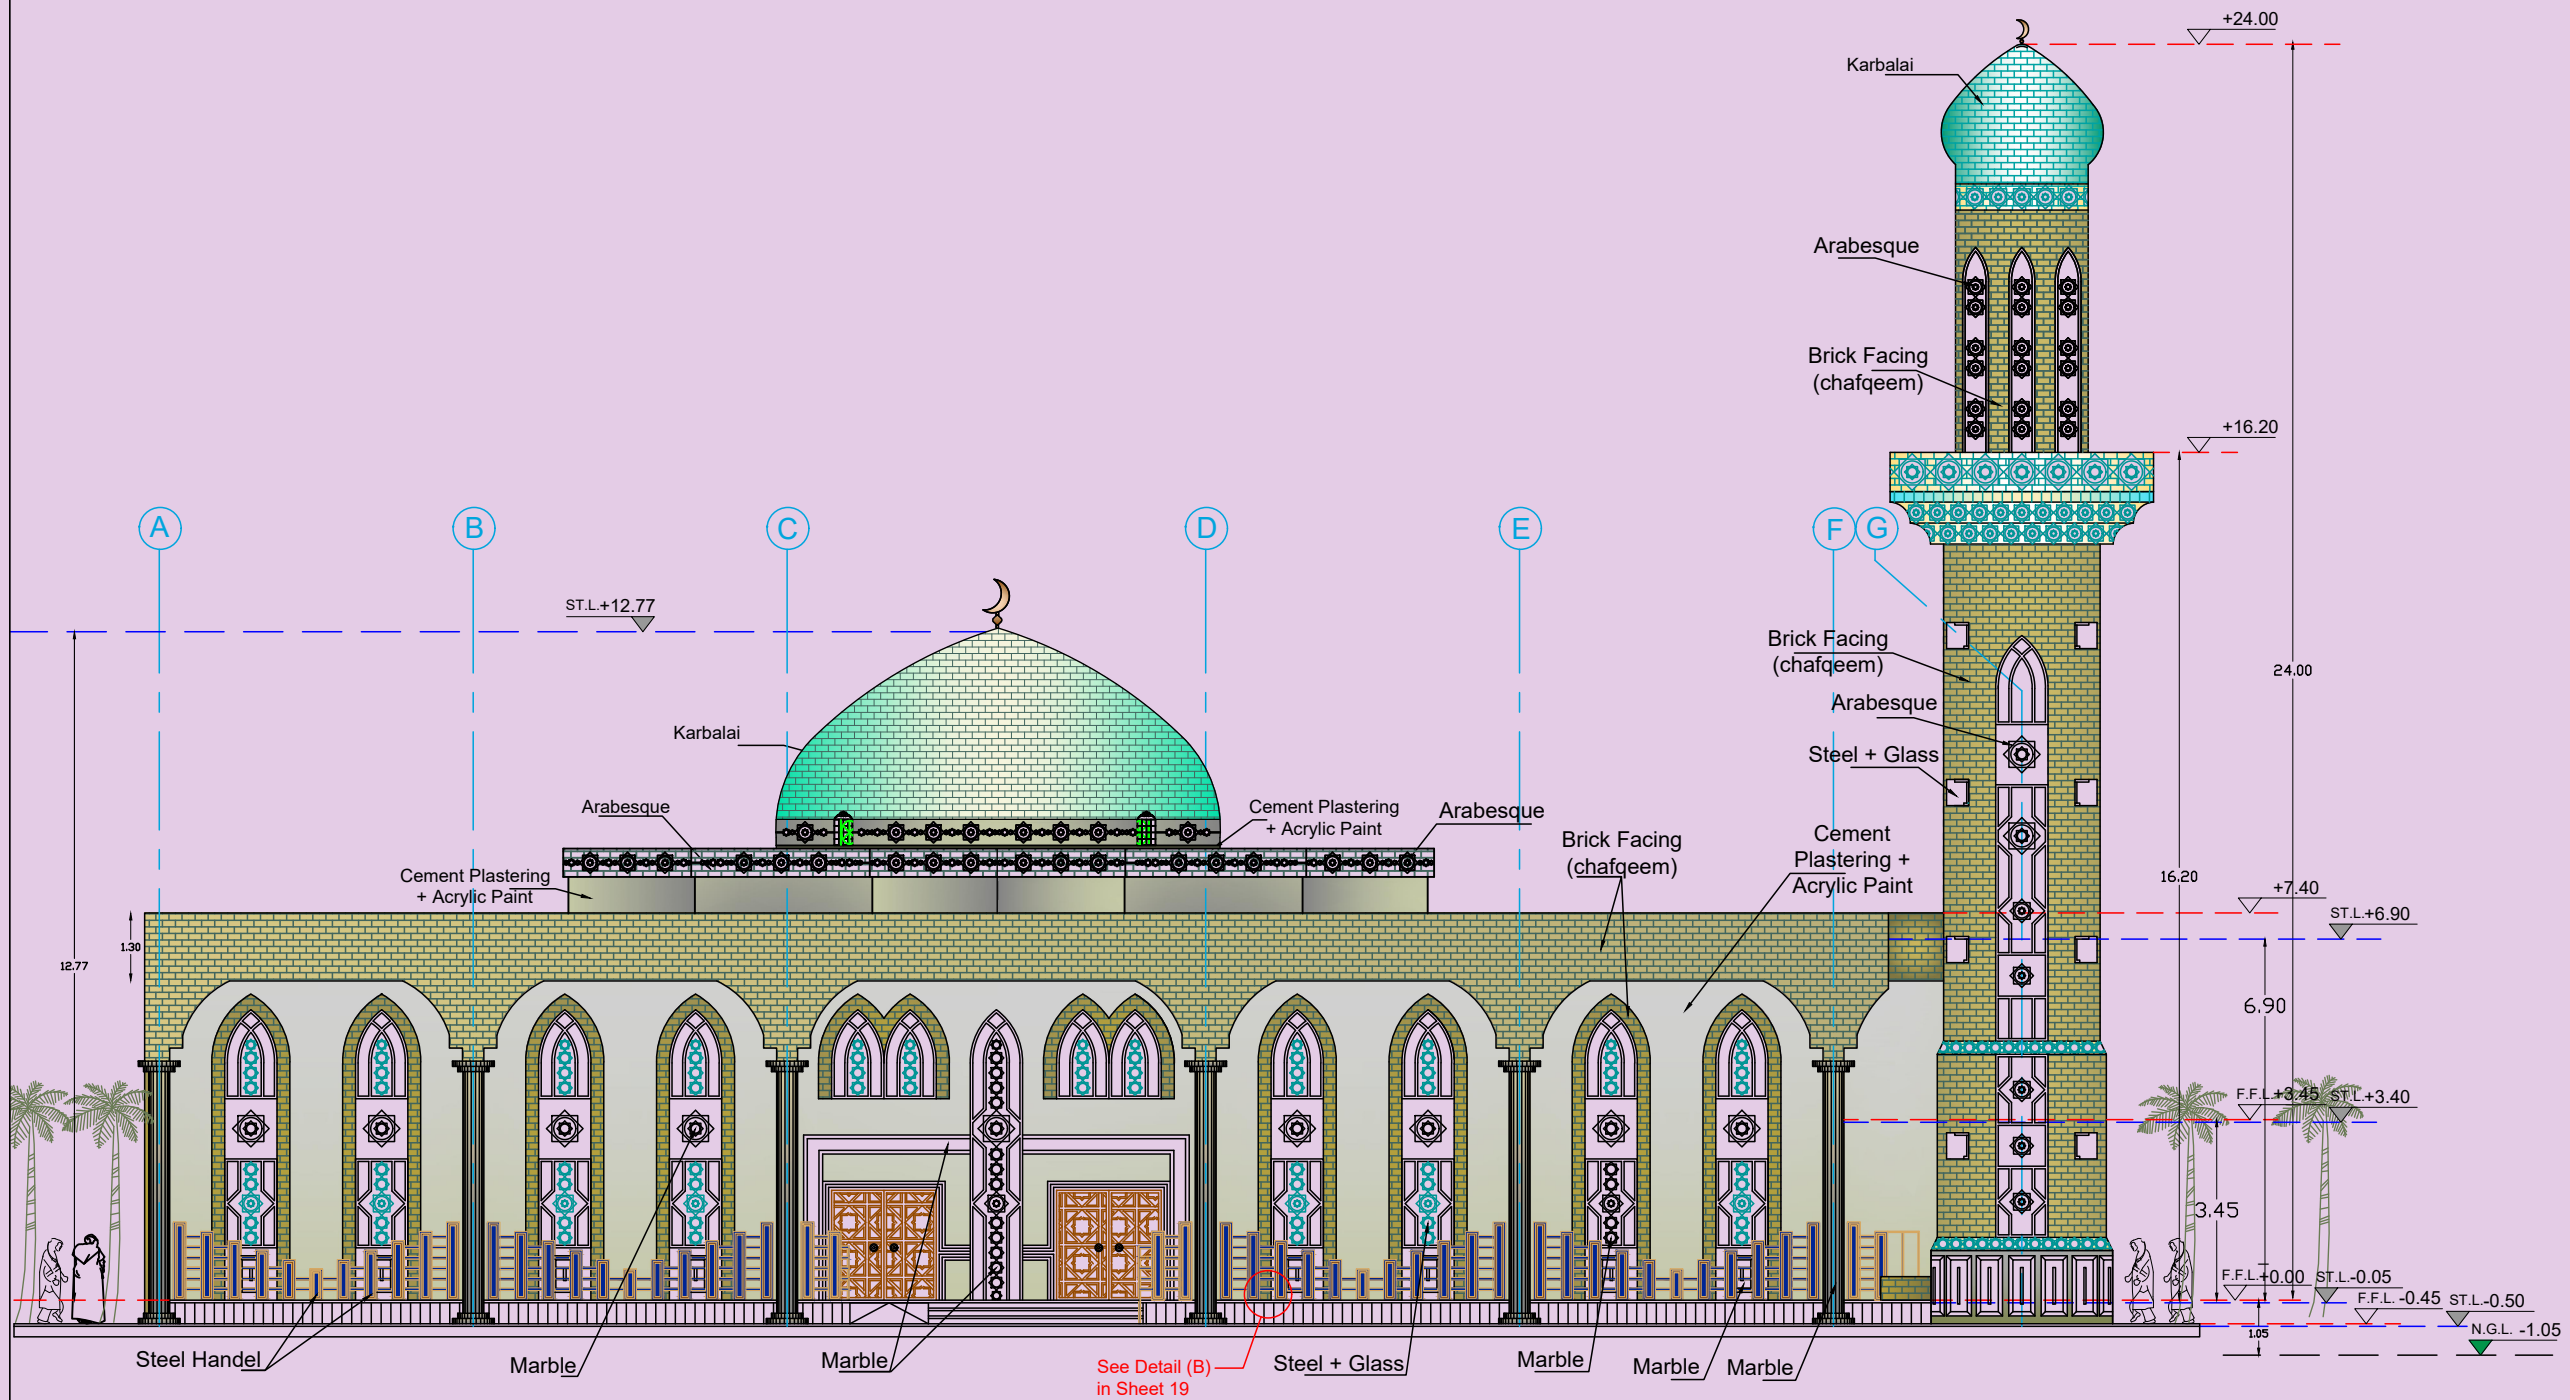

Front Elevation
(1)

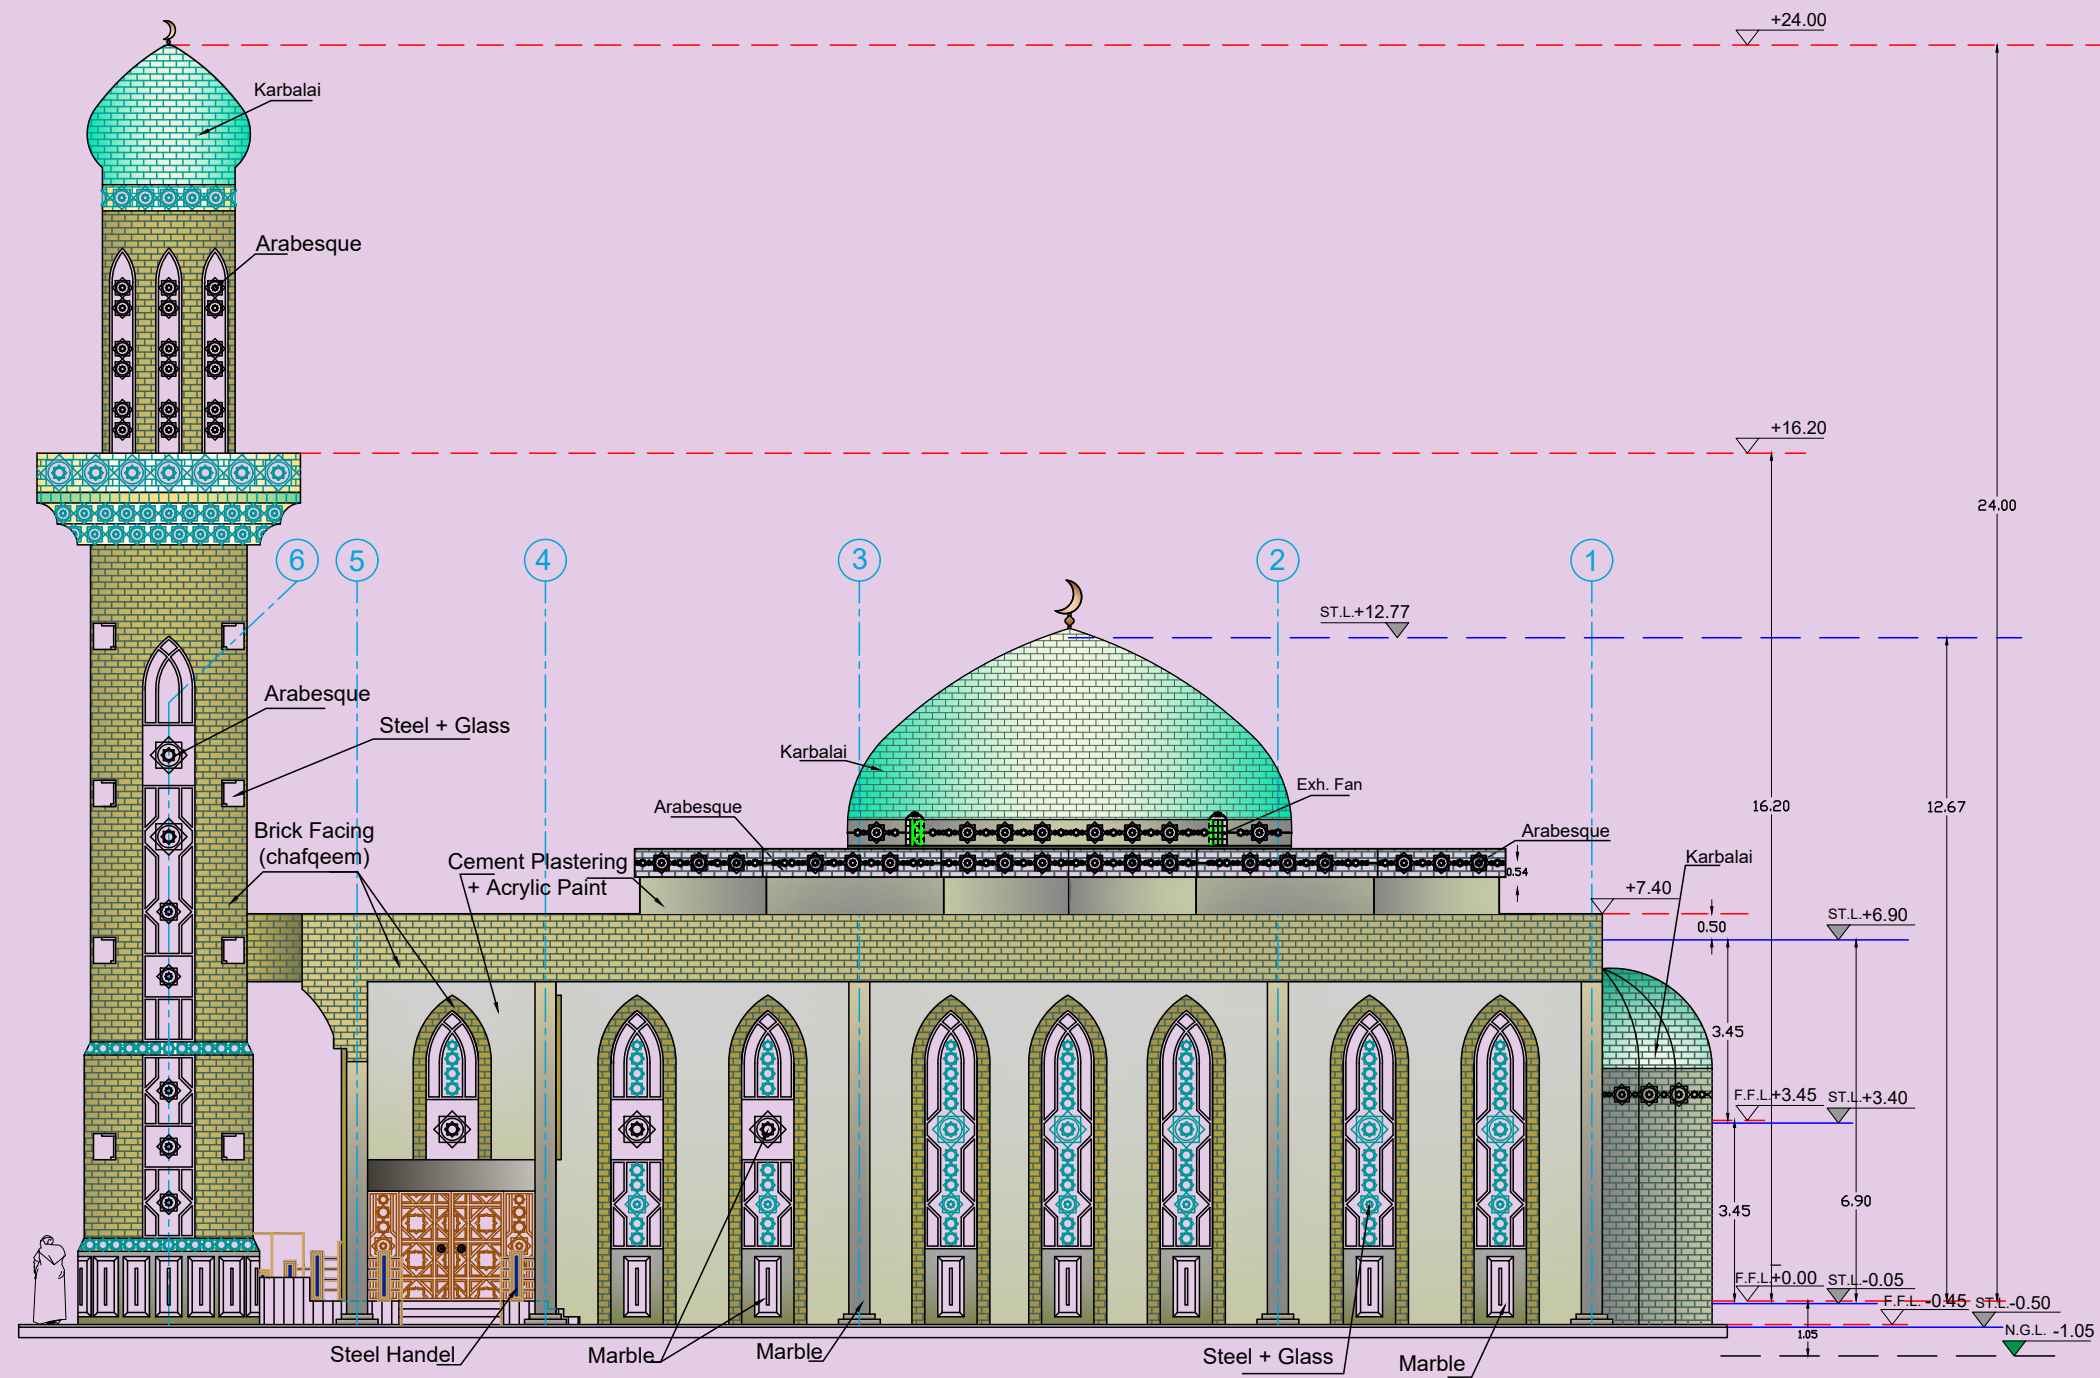

Side Elevation
(2)

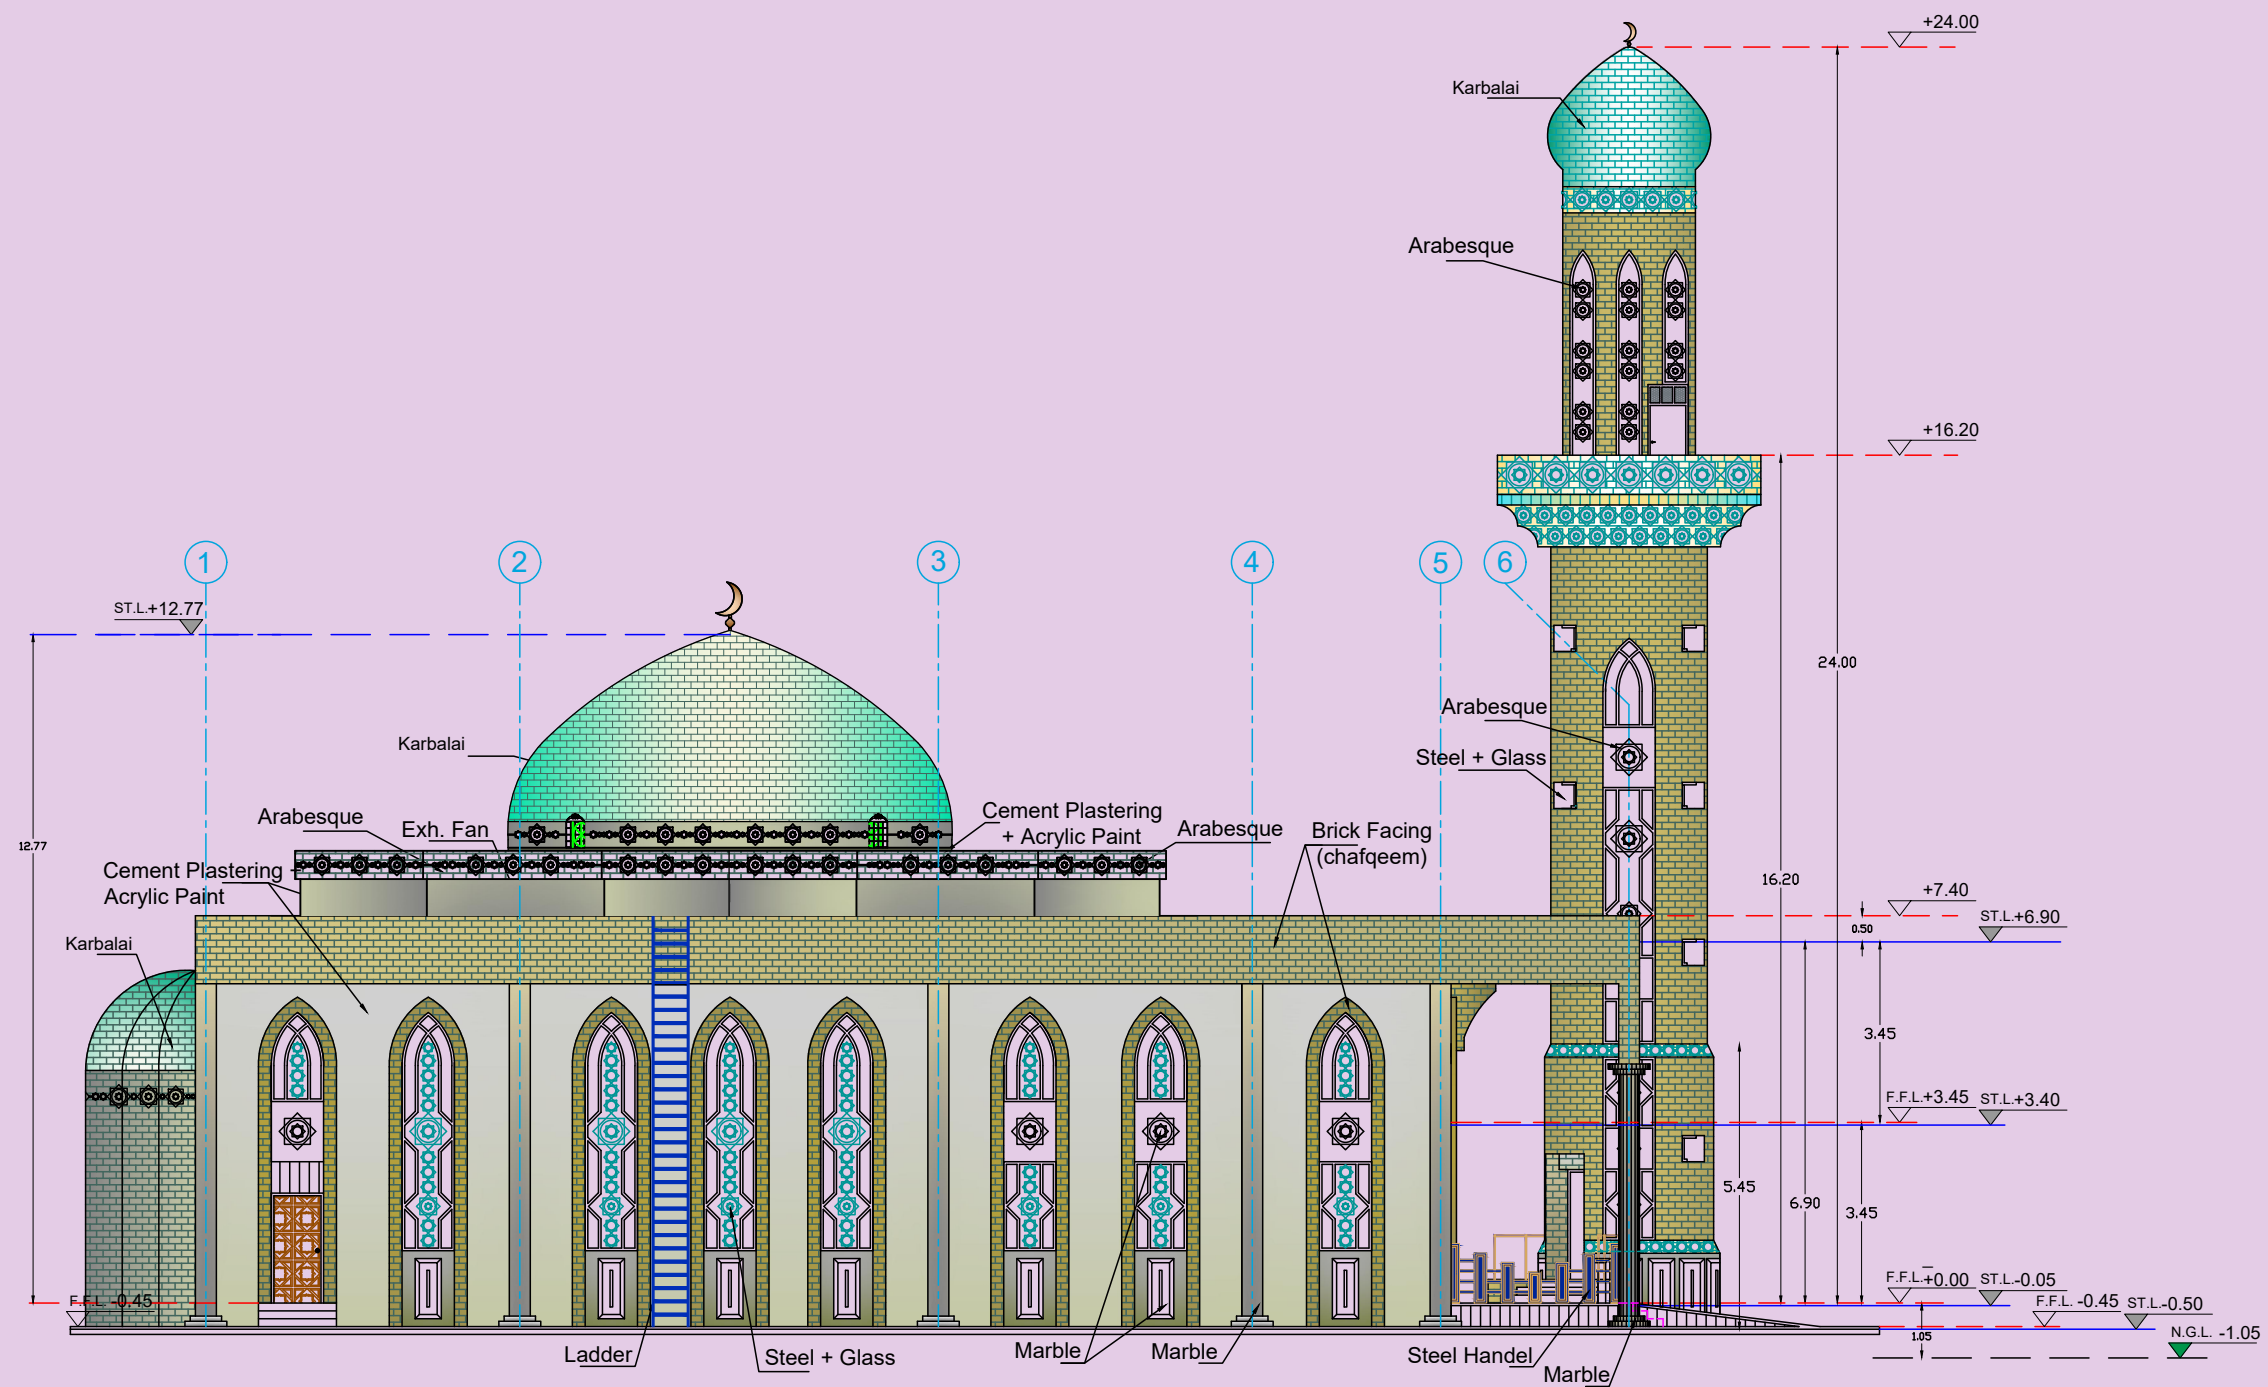

Side Elevation (3)